

NOTE:  
WORK VEHICLES SHALL DISPLAY  
ROTATING AND /OR FLASHING LIGHT  
ATOP VEHICLES AND FLASHING  
WARNING LIGHTS IN FRONT AND REAR.

VEHICLES SHALL NOT PROCEED  
MORE THAN THREE (3) MILES AHEAD  
OF THE ADVANCE WARNING  
SIGNS.

VEHICLES SHOULD NOT OCCUPY OR BE  
STOPPED IN A LANE BEYOND A HORIZONTAL  
CURVE OR A VERTICAL CURVE (HILL).

IF STOPPING IS NECESSARY, FLAGGERS SHALL  
BE POSITIONED PRIOR TO STOPPING WORK  
VEHICLES.

THE FLAGGER SHALL BE POSITIONED IN  
ADVANCE OF THE CURVE (HORIZONTAL OR  
VERTICAL) TO PROVIDE MOTORIST ADEQUATE  
ADVANCE WARNING OF TEMPORARY WORK ZONE.

NO WORK OPERATIONS WHICH INTERFERES  
WITH THE FLOW OF TRAFFIC MAY TAKE PLACE  
DURING PEAK HOURS MONDAY - FRIDAY  
6 A.M. - 9 A.M. AND 3:30 P.M. - 7 P.M.

FOR PAVEMENT MARKING MATERIALS HAVING  
SLOW DRYING TIMES ADDITIONAL BACK-UP  
VEHICLES TO FOLLOW TRUCK MAY  
BE NECESSARY.



DIRECTION OF TRAFFIC




SIGN





FLASHING OR ROTATING LIGHT




ARROW PANEL

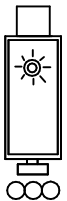

WORK VEHICLE

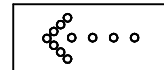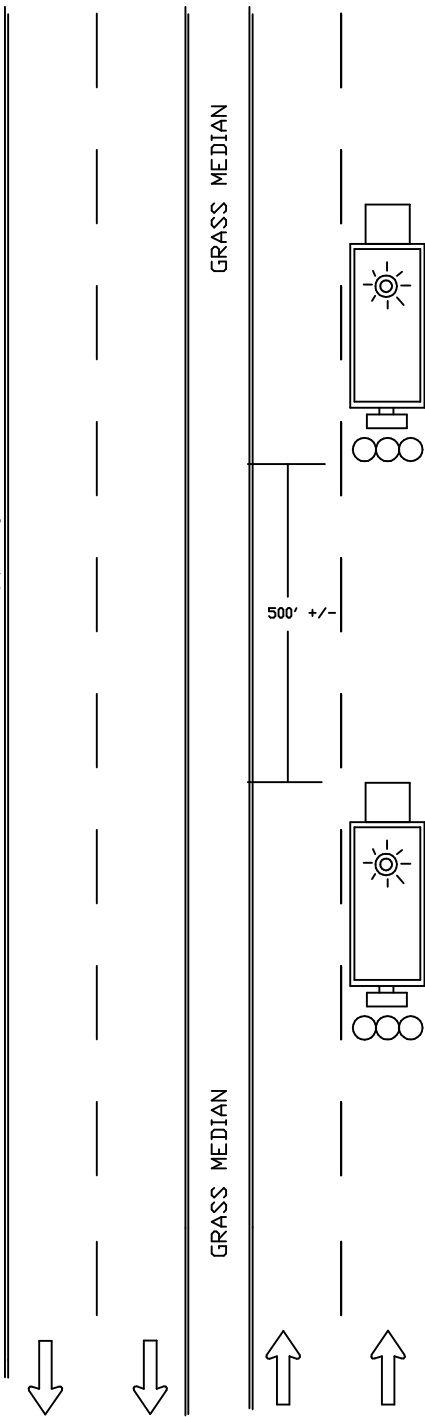

WET PAINT

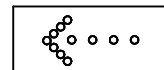


WET PAINT

NOTE: WHEN SHADOW  
VEHICLE IS USED SIGN  
MAY BE MOUNTED  
ON ITS REAR



ROAD  
STRIPING  
AHEAD

W20-1 (MOD)  
48" x 48"

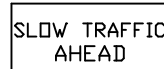

SLOW TRAFFIC  
AHEAD W23-1

OPTIONAL SIGN FOR  
SHORT DURATION

			DATE	TRAFFIC OPERATIONS SECTION	
			07-01-04	MONTGOMERY COUNTY, MARYLAND	
			DES. BY		
			MCDPWT	TRAFFIC CONTROL FOR	
			DRAWN BY	MOVING MARKING OPERATION (2)	
			TCLE	APPROVED	
			SCALE		
			NTS	CHIEF, TRAFFIC OPERATIONS SECTION	
				STANDARD TCP-103.06	
				OF SHEETS	